


FINANCIAL CENTER
95 SOUTH FEDERAL HIGHWAY, BOCA RATON
GROUND FLOOR PLAN
7,890 R.S.F.

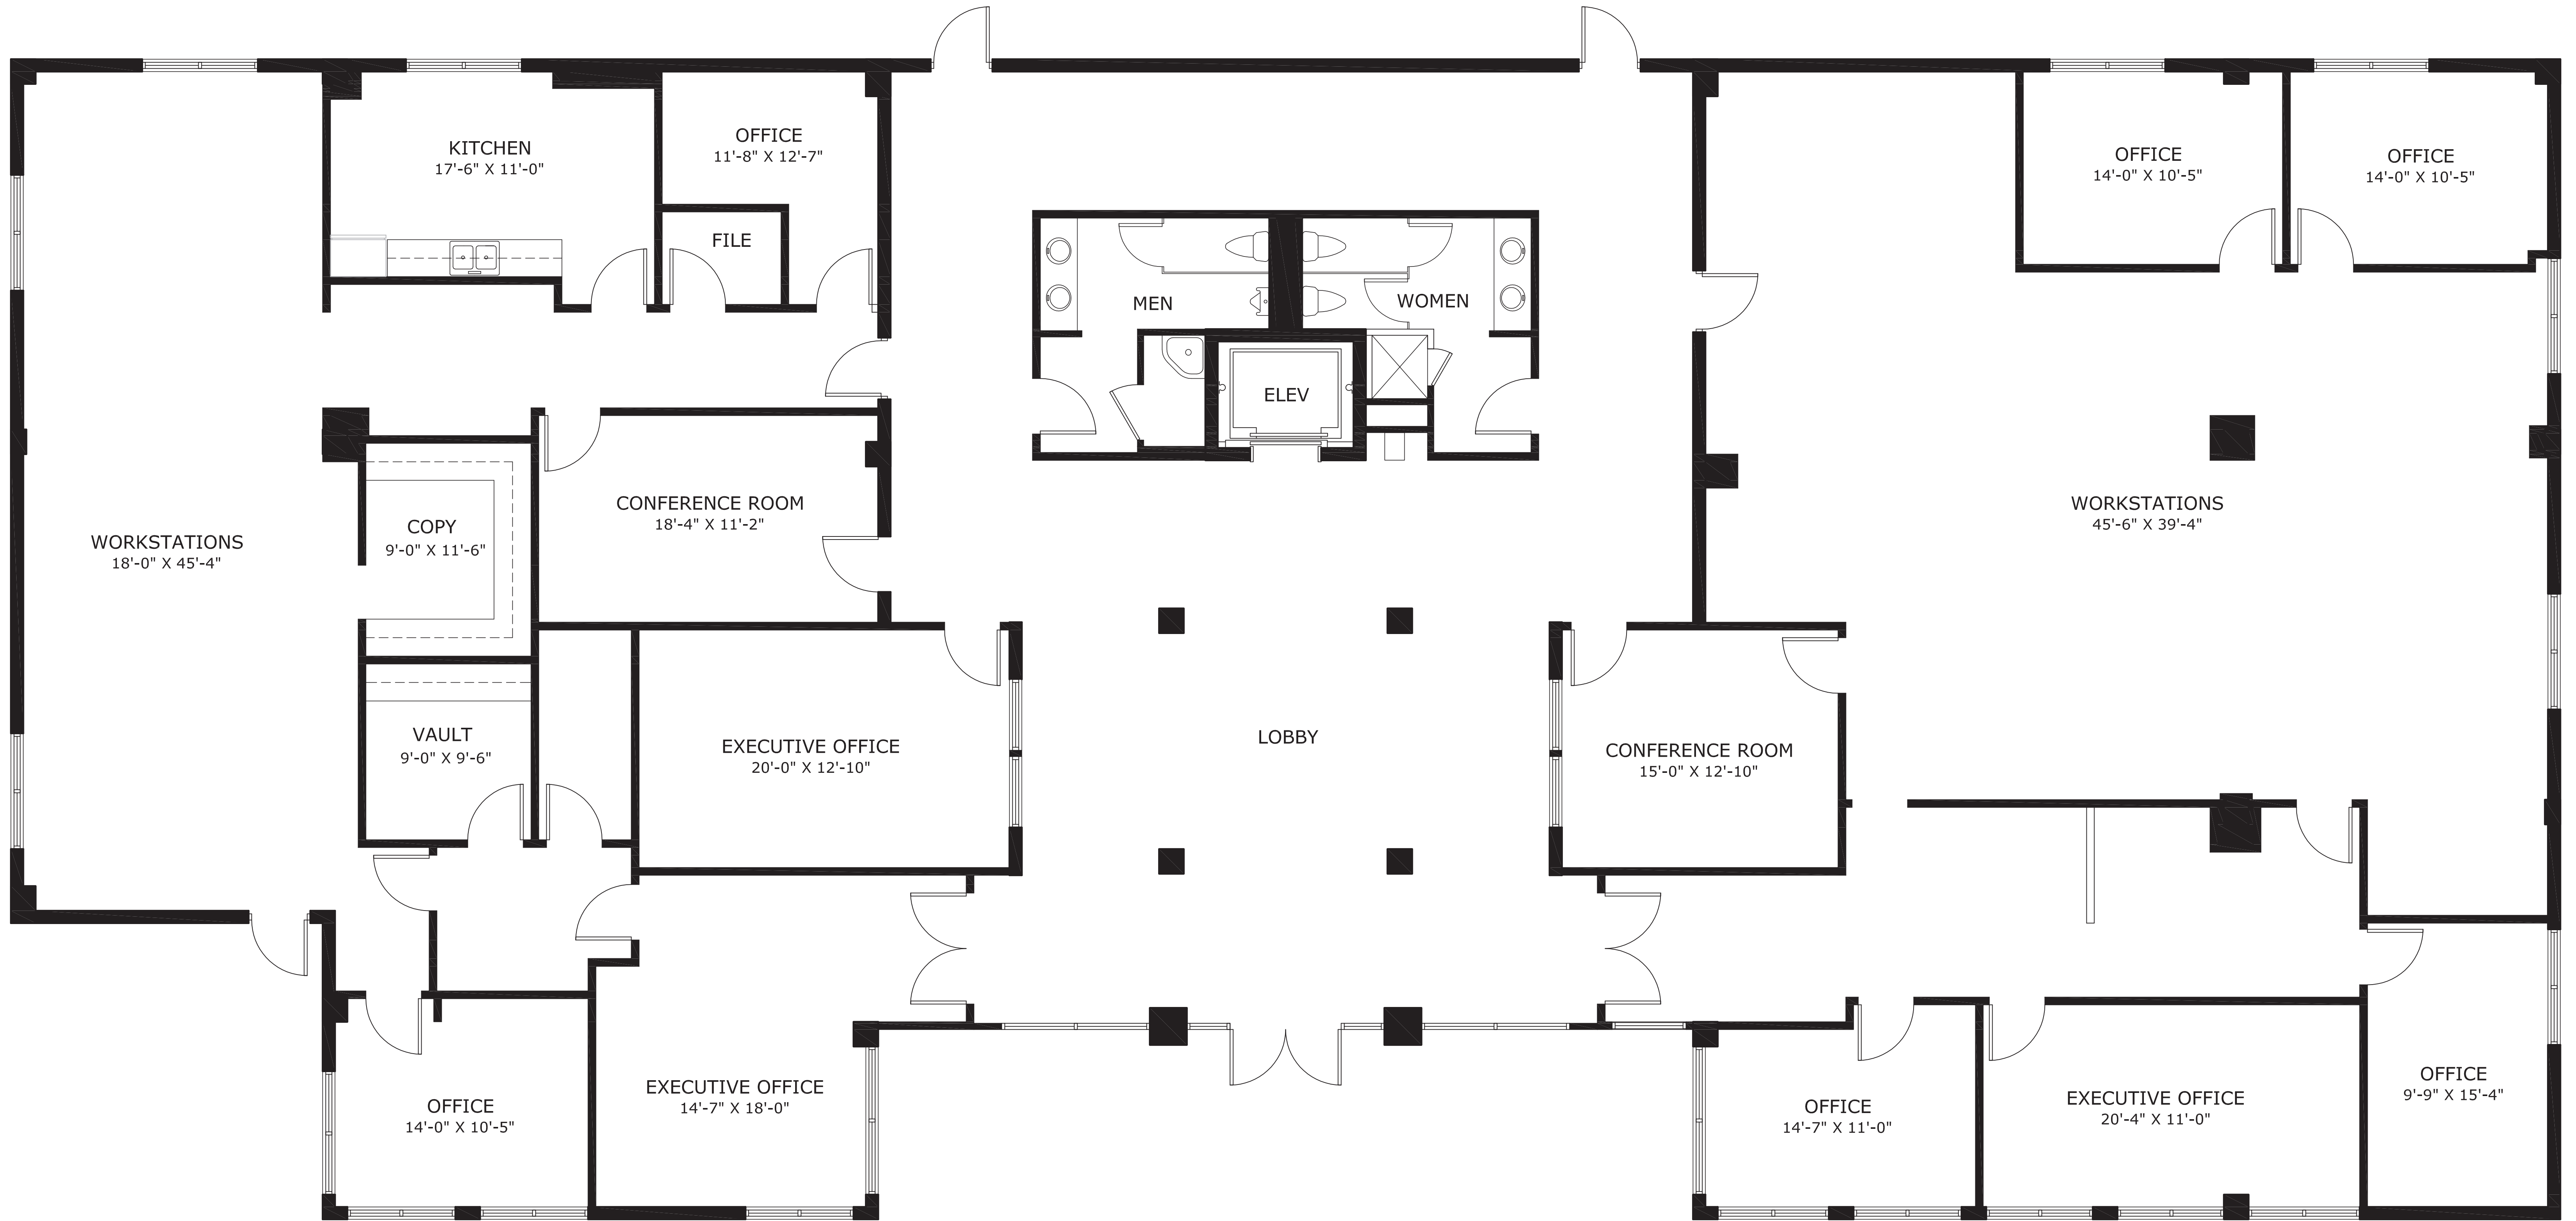

SCALE: 1/4" = 1'-0"

